


 REFLECTED CEILING PLAN - AS BUILT

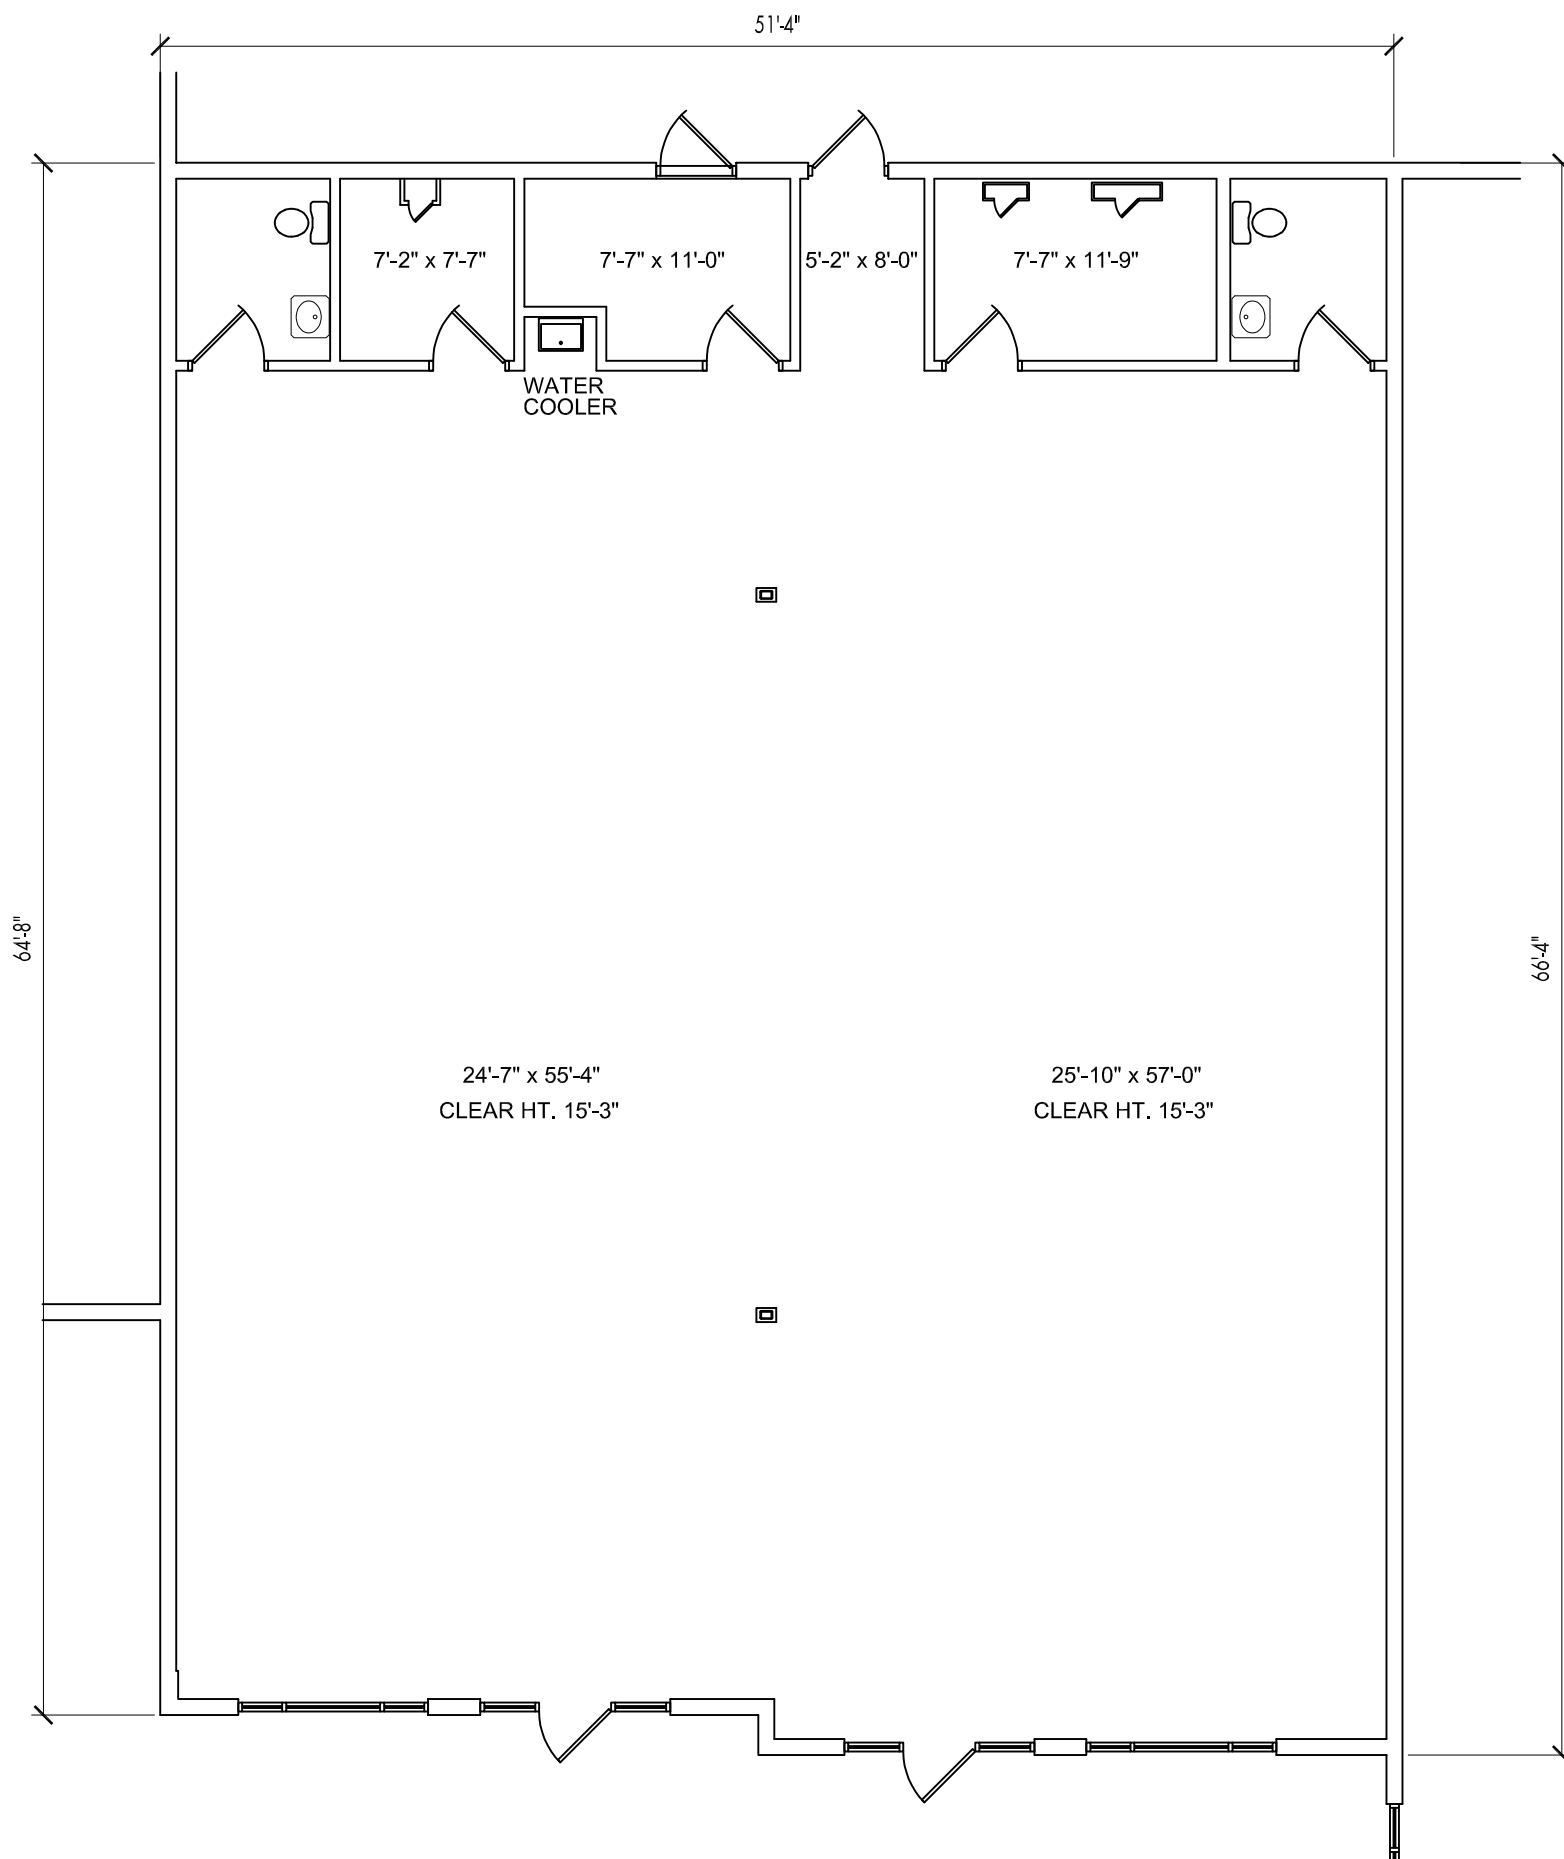

 FIRST FLOOR PLAN - AS BUILT

 KEY PLAN

NOBLE WEST SHOPPES - SUITE 65-0200

OFFICE TOTAL:	3,340
WAREHOUSE:	0
TOTAL:	3,340 S.F.